
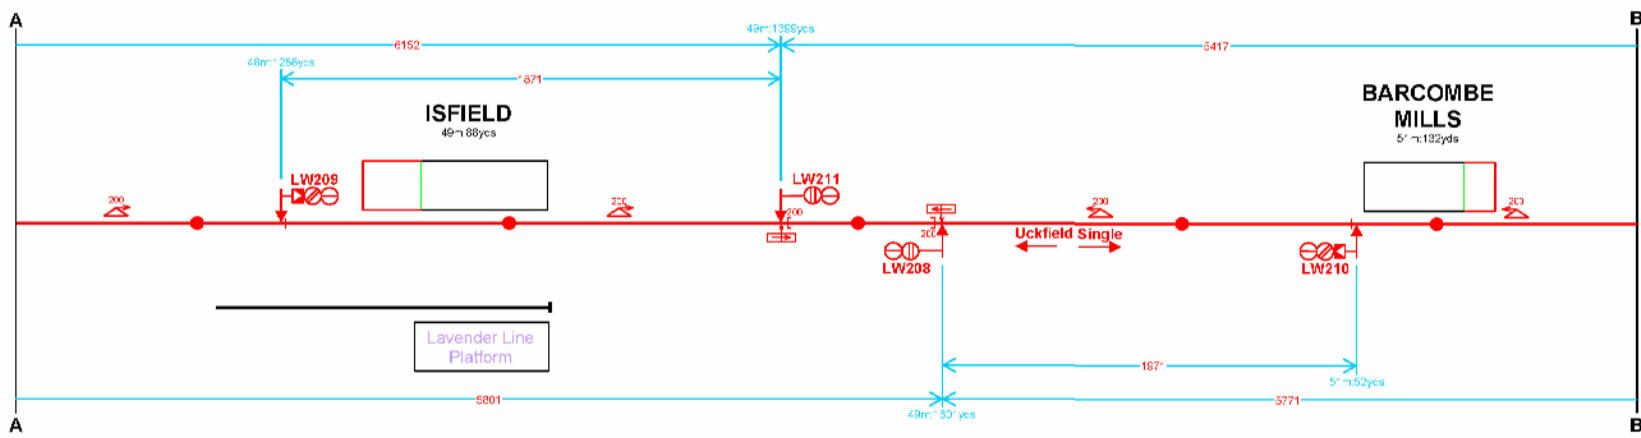


All measurements in yards and to be confirmed on site

LEWES - UCKFIELD RAILWAY LINE
REINSTATEMENT STUDY



SIGNALLING DIAGRAM
DOUBLE TRACK OPTION - SHEET 1 OF 2

JULY 2008

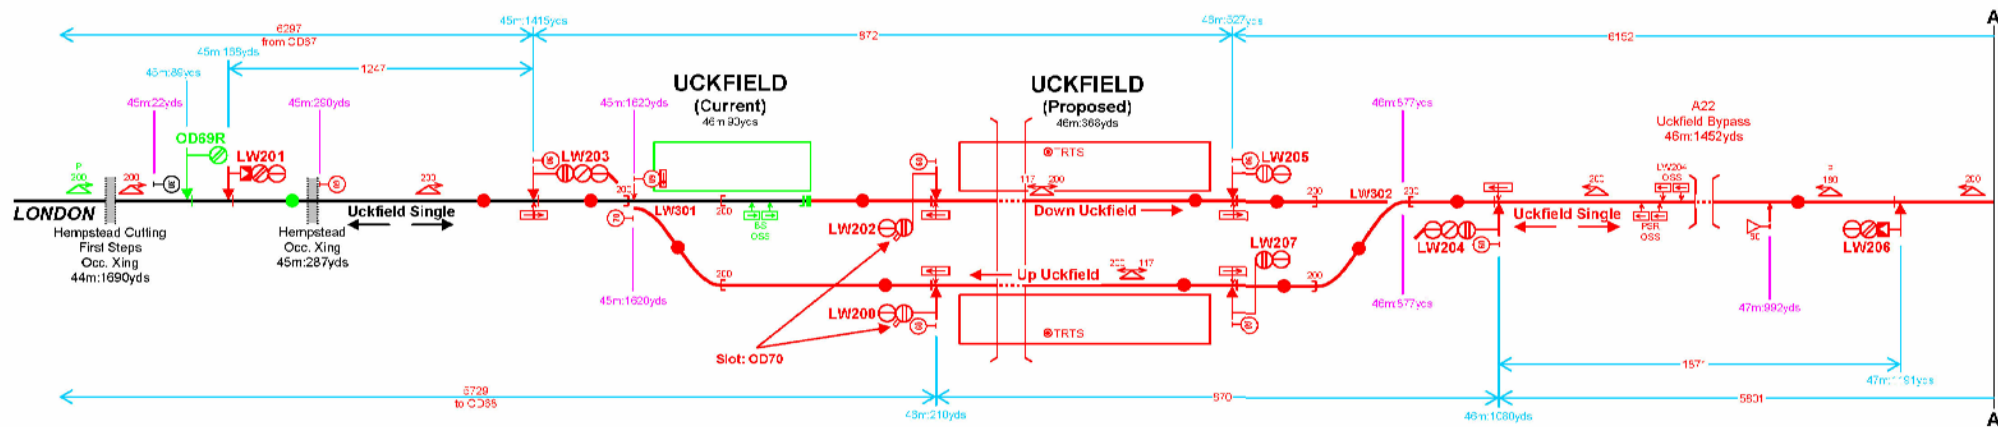

All measurements in yards and to be confirmed on site

LEWES – UCKFIELD RAILWAY LINE
 REINSTATEMENT STUDY
 SIGNALLING DIAGRAM
 SINGLE TRACK OPTION – SHEET 1 OF 2
 JULY 2008

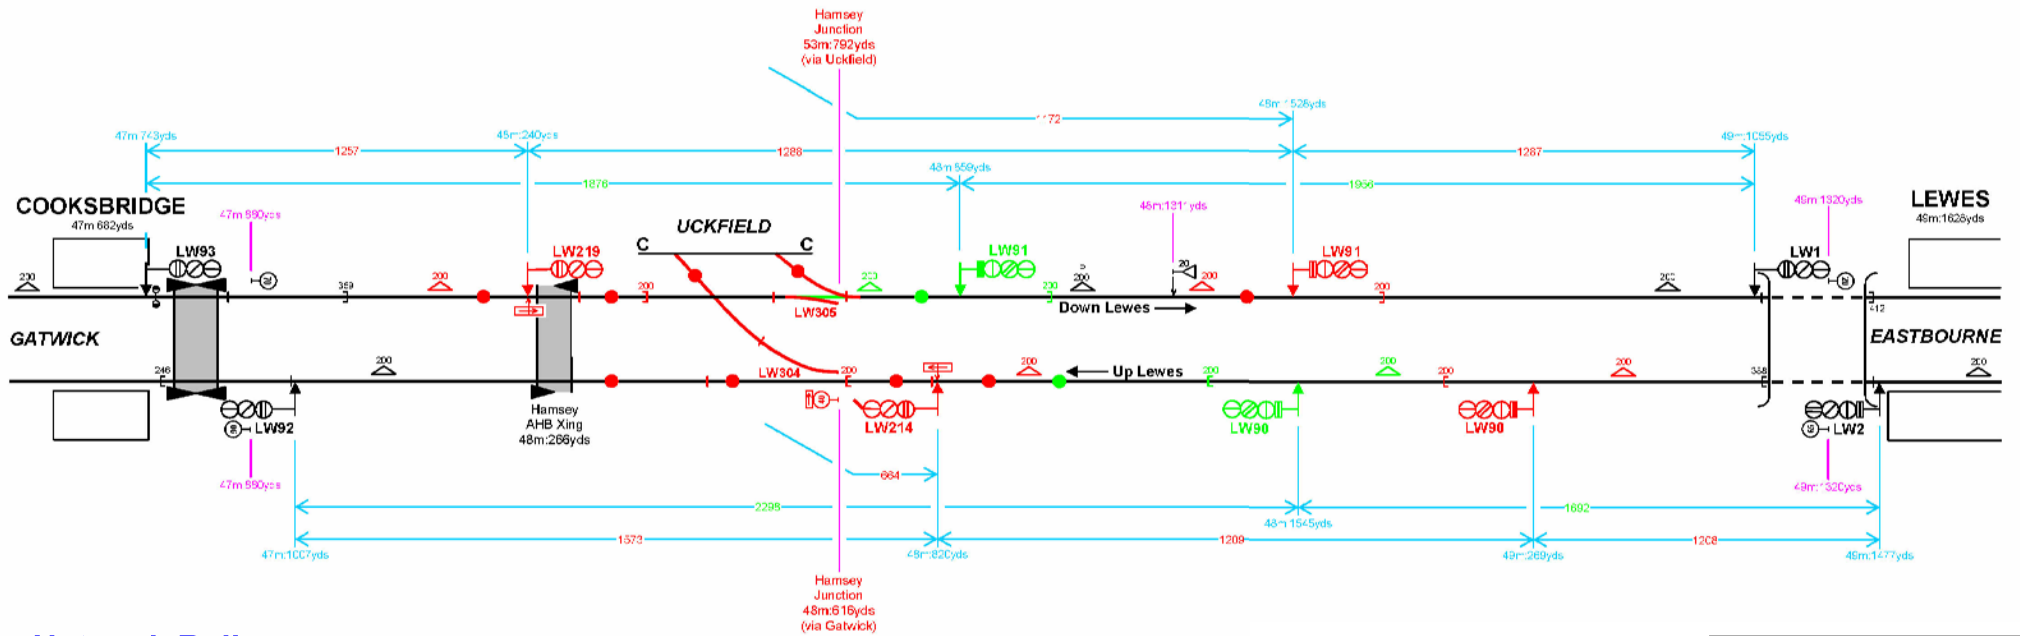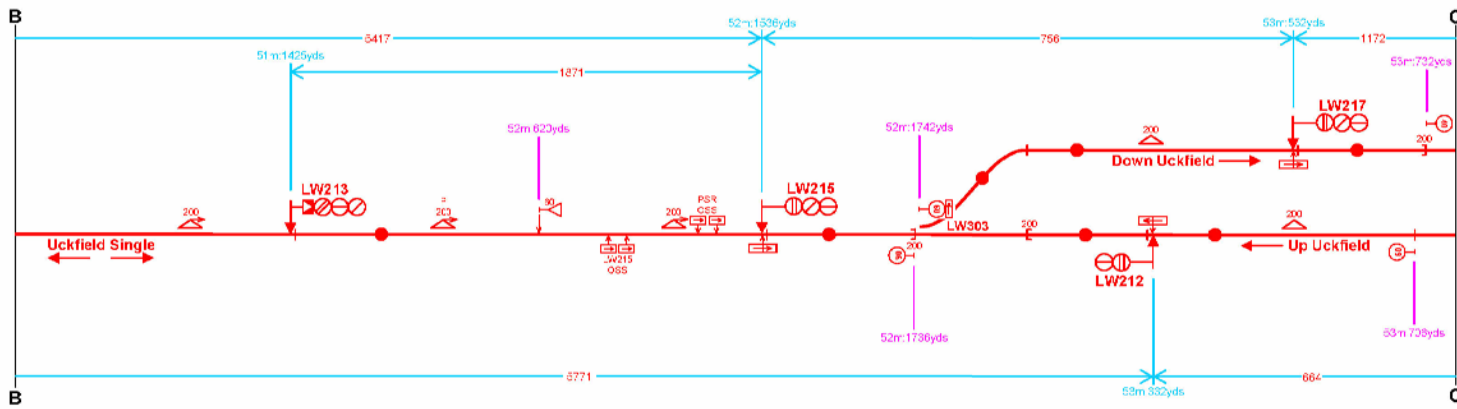

All measurements in yards and to be confirmed on site

LEWES - UCKFIELD RAILWAY LINE
 REINSTATEMENT STUDY
 SIGNALLING DIAGRAM
 SINGLE TRACK OPTION - SHEET 2 OF 2
 JULY 2008